



13- Panneau plein blanc

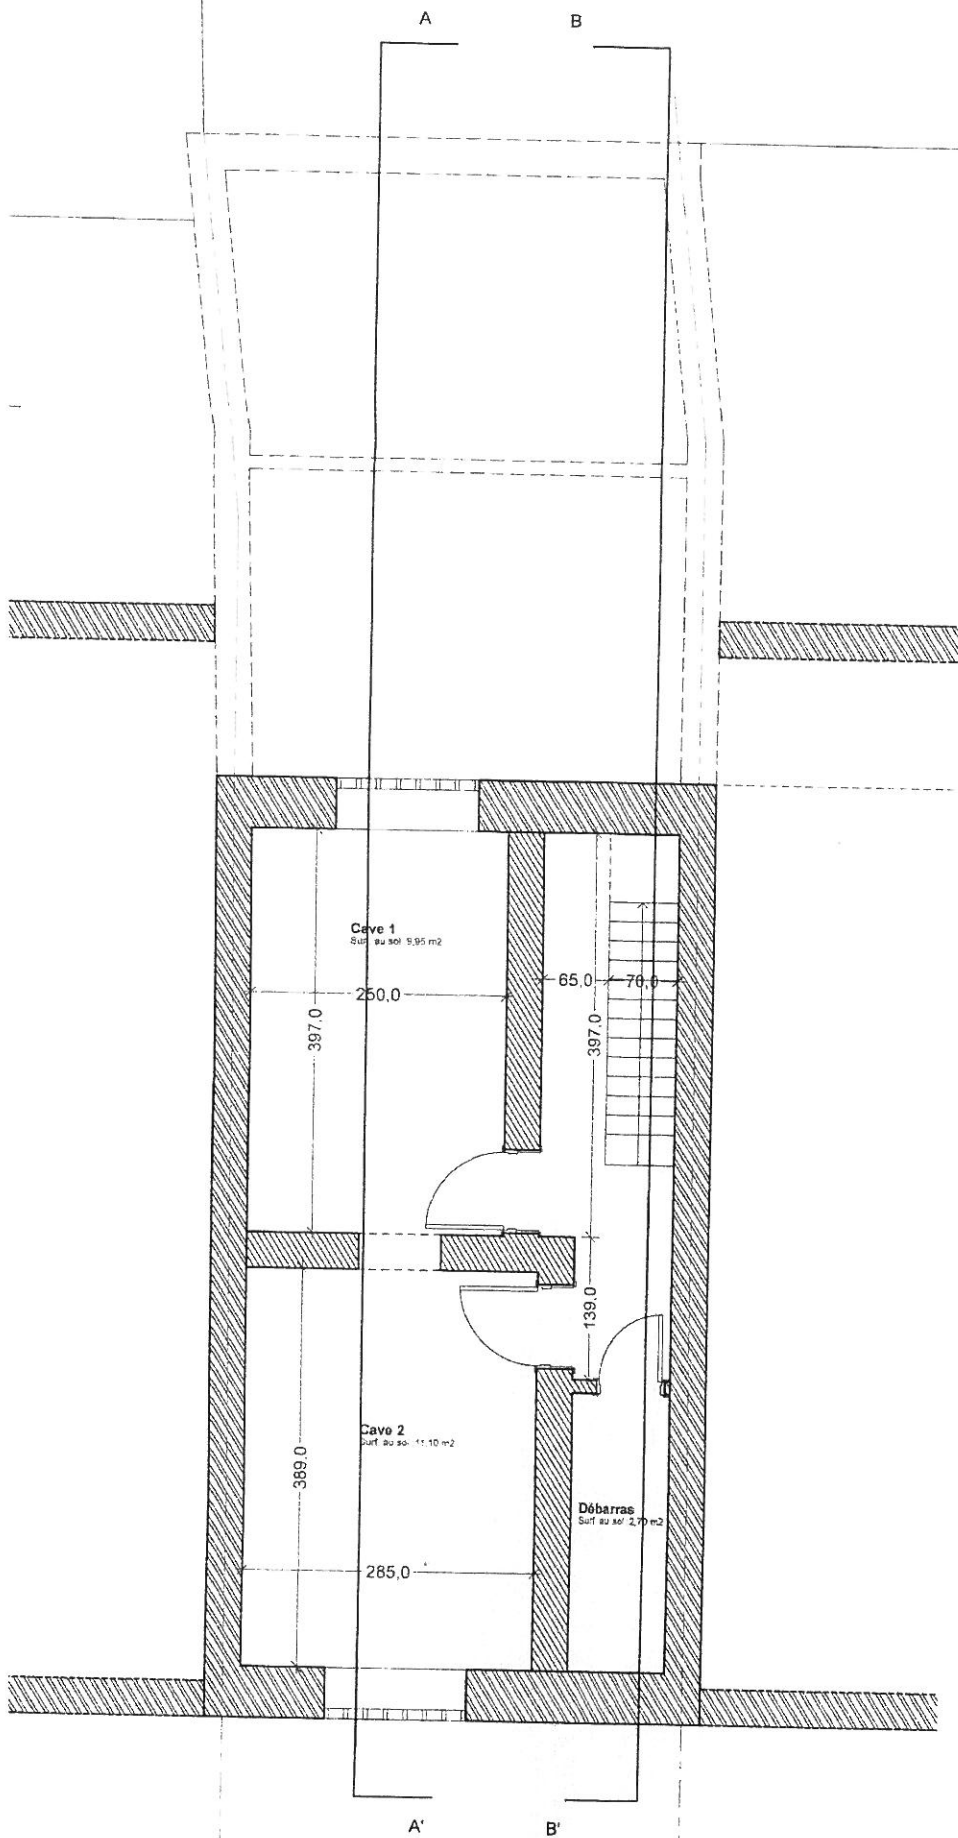

Caves

1:50

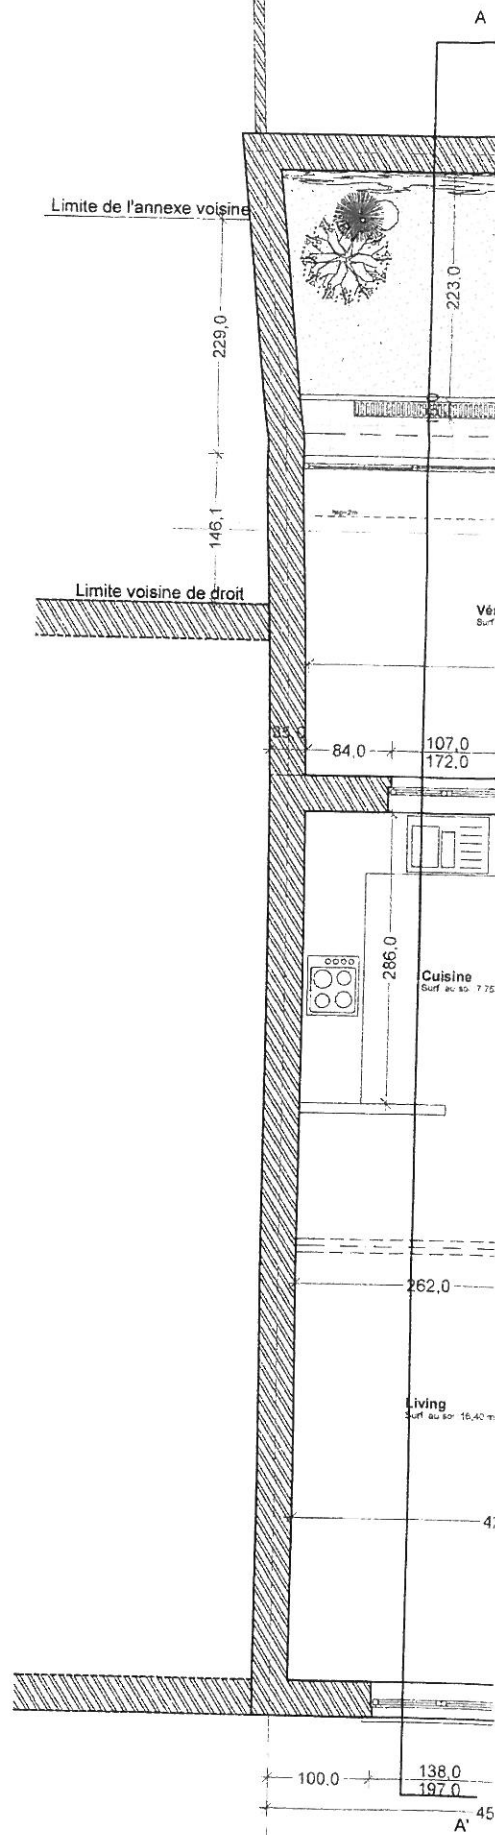

Rez-de-c