


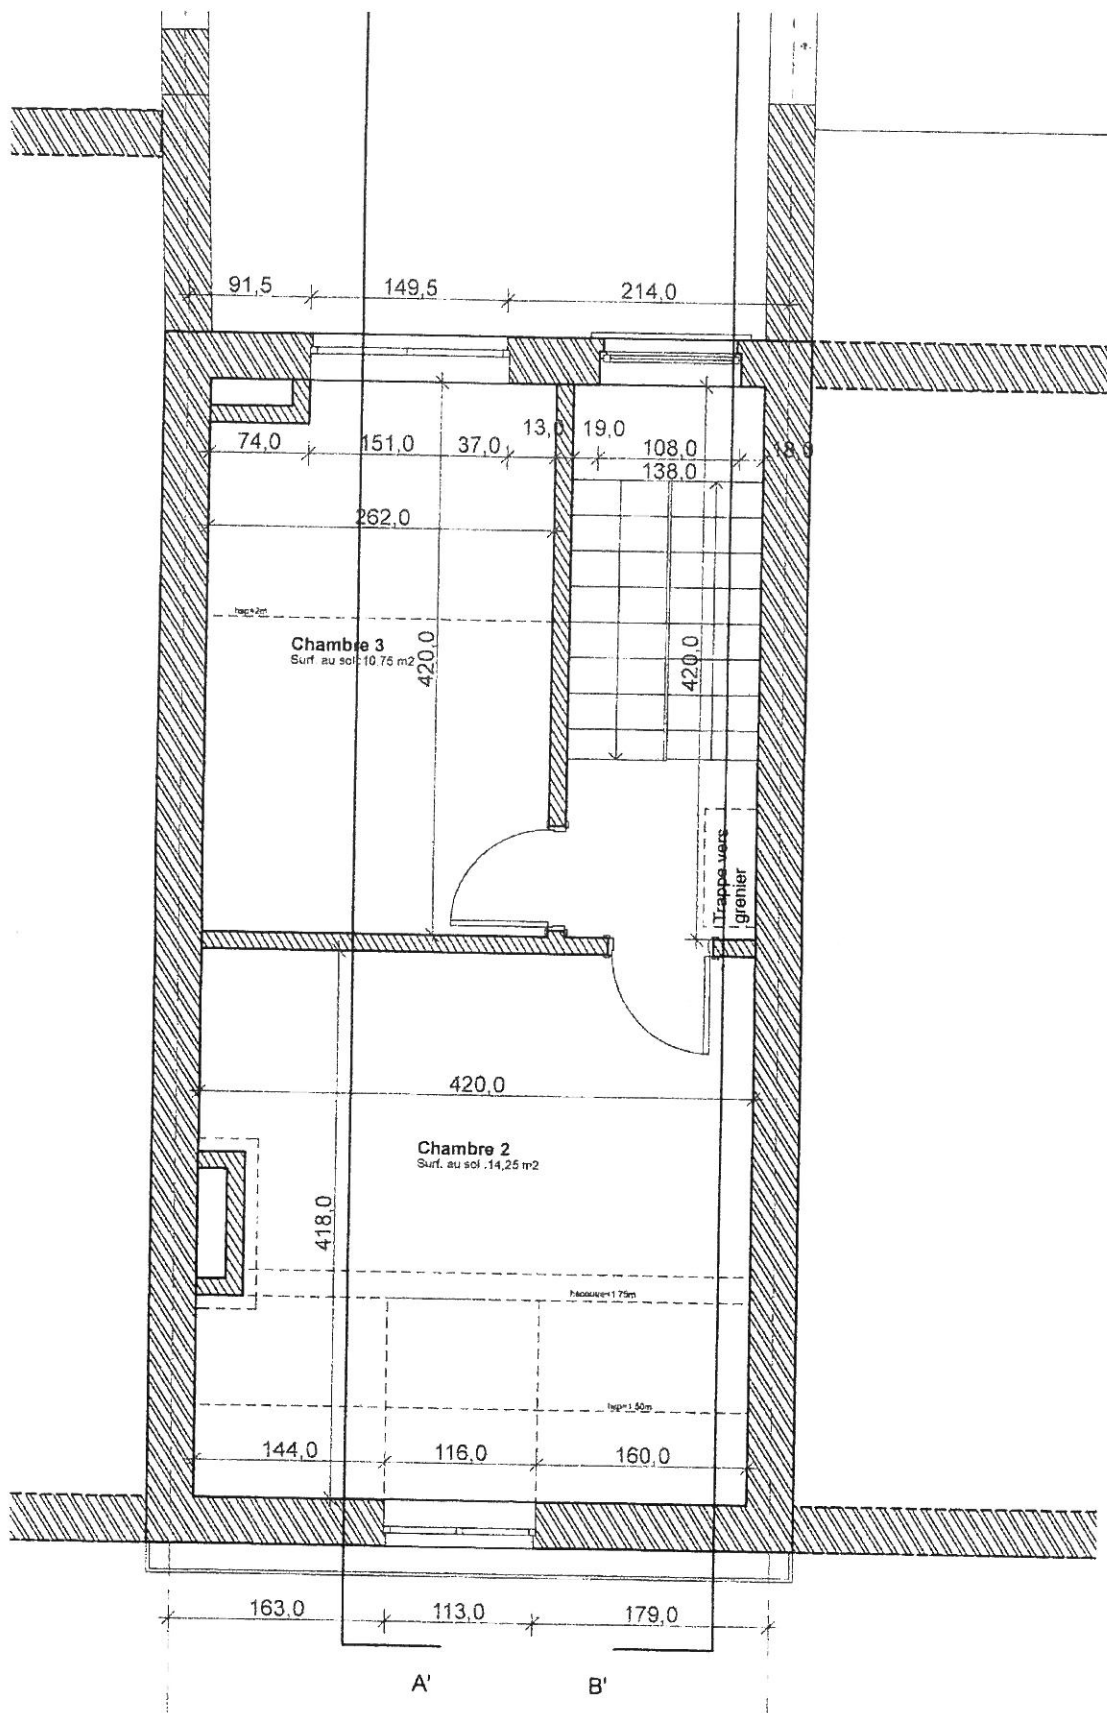

2ème - combles

1:50