


1:50

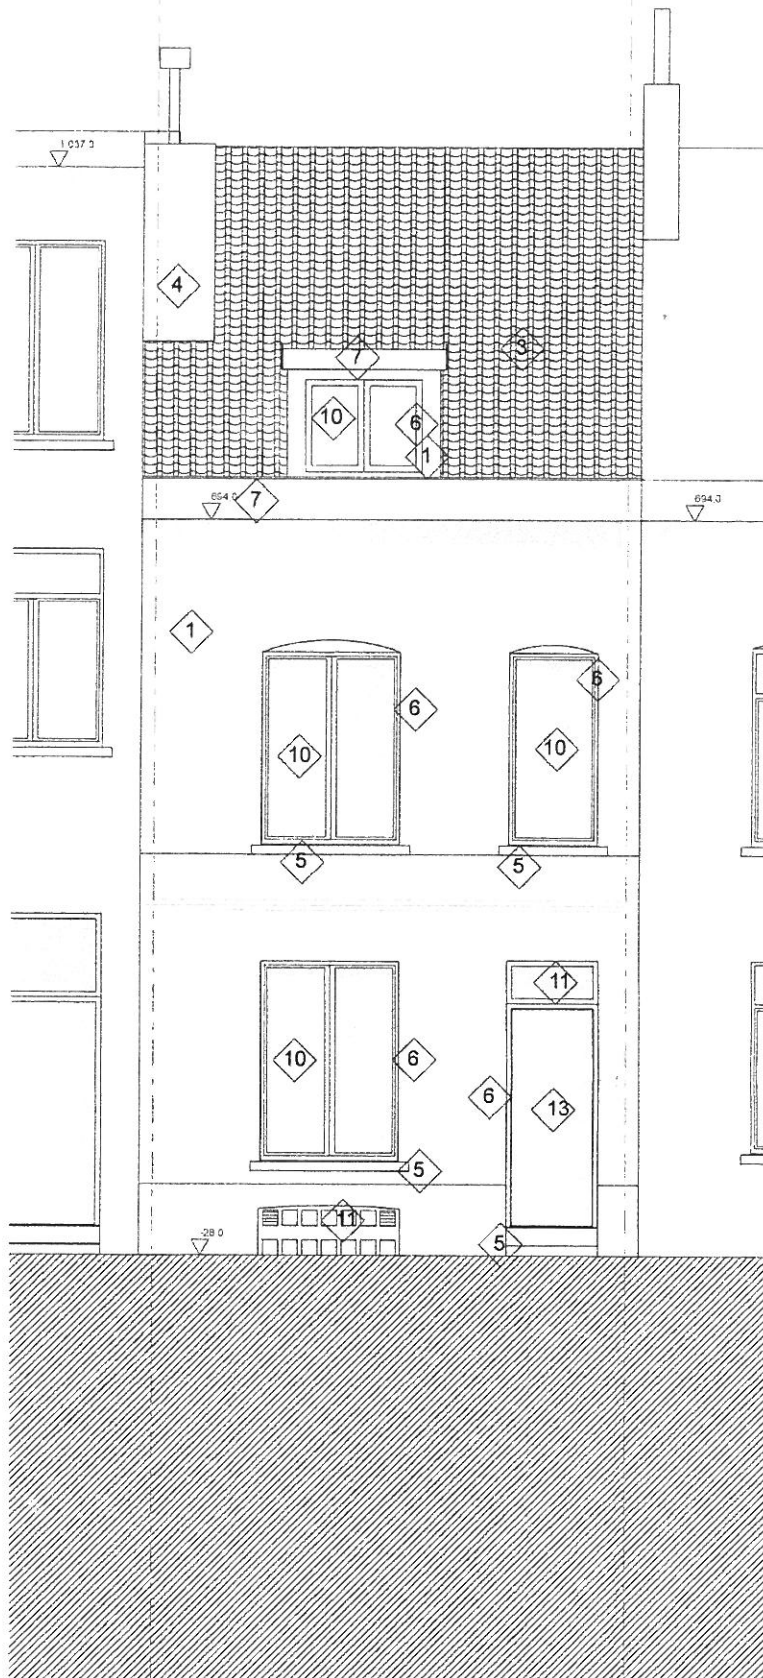

Façade avant

1:50

