




1:50

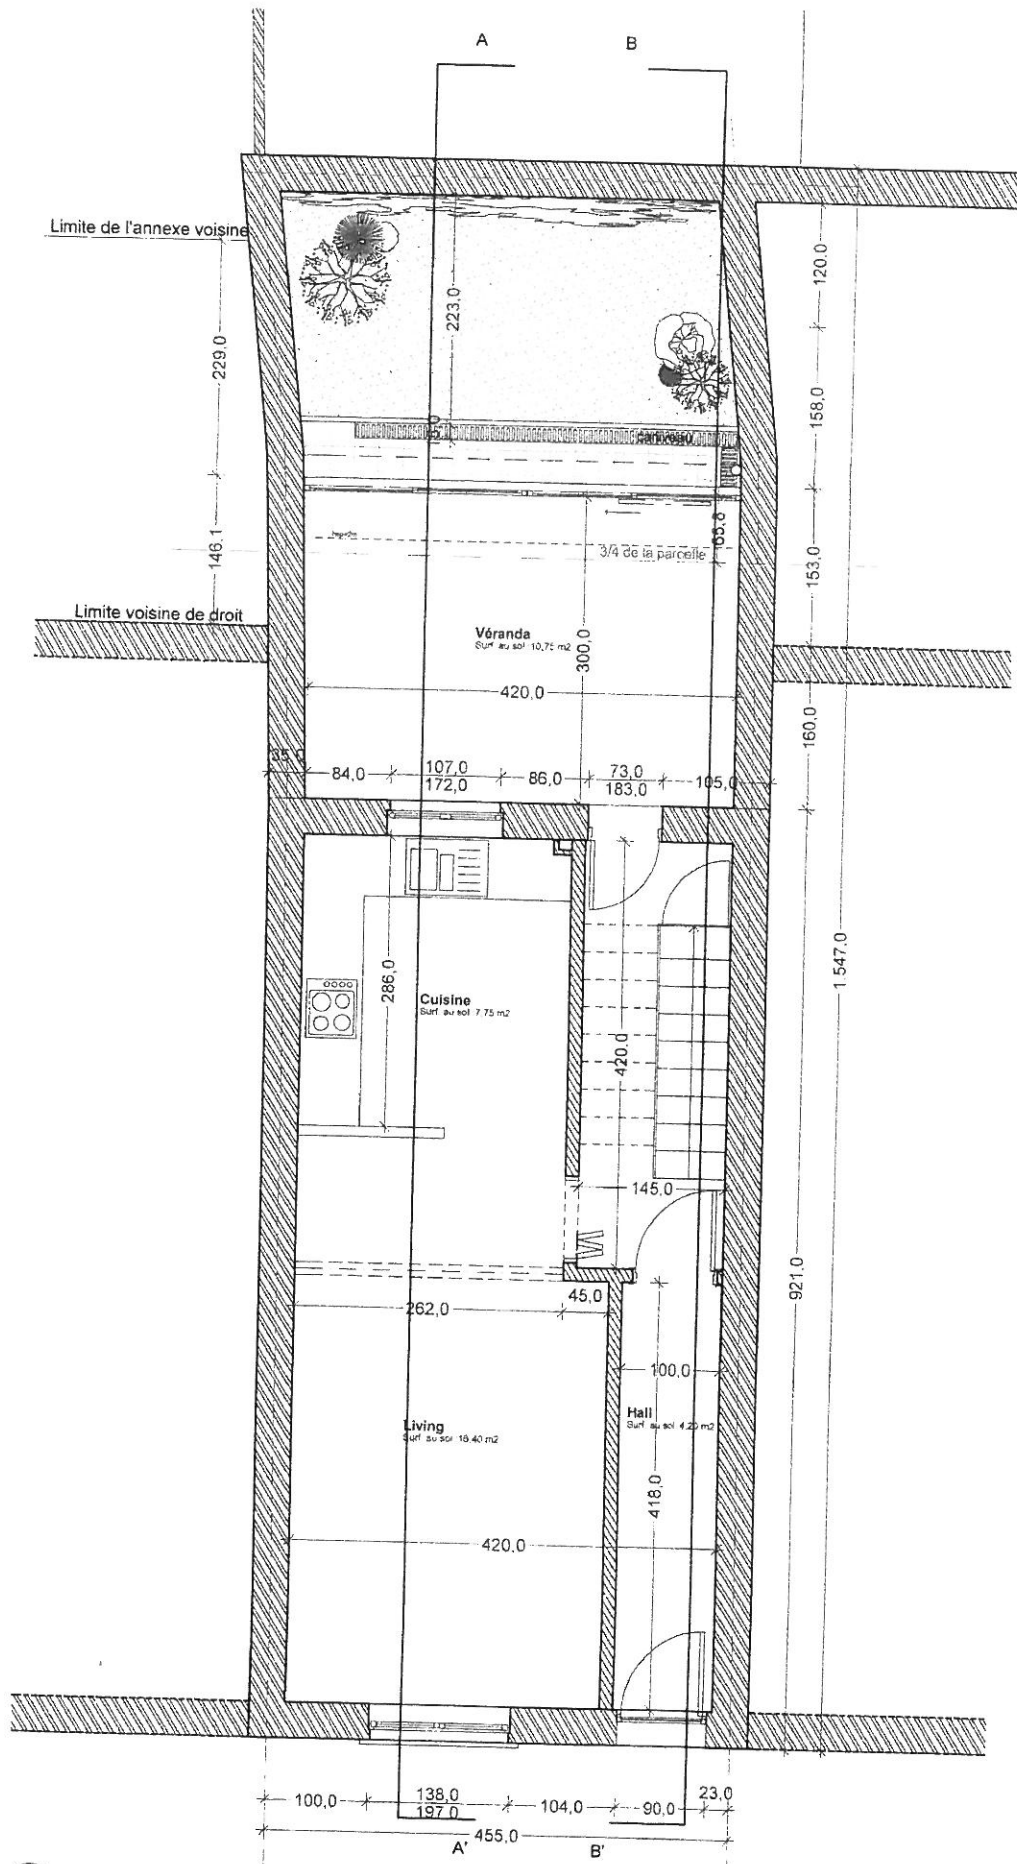

Rez-de-chaussée

1:50