


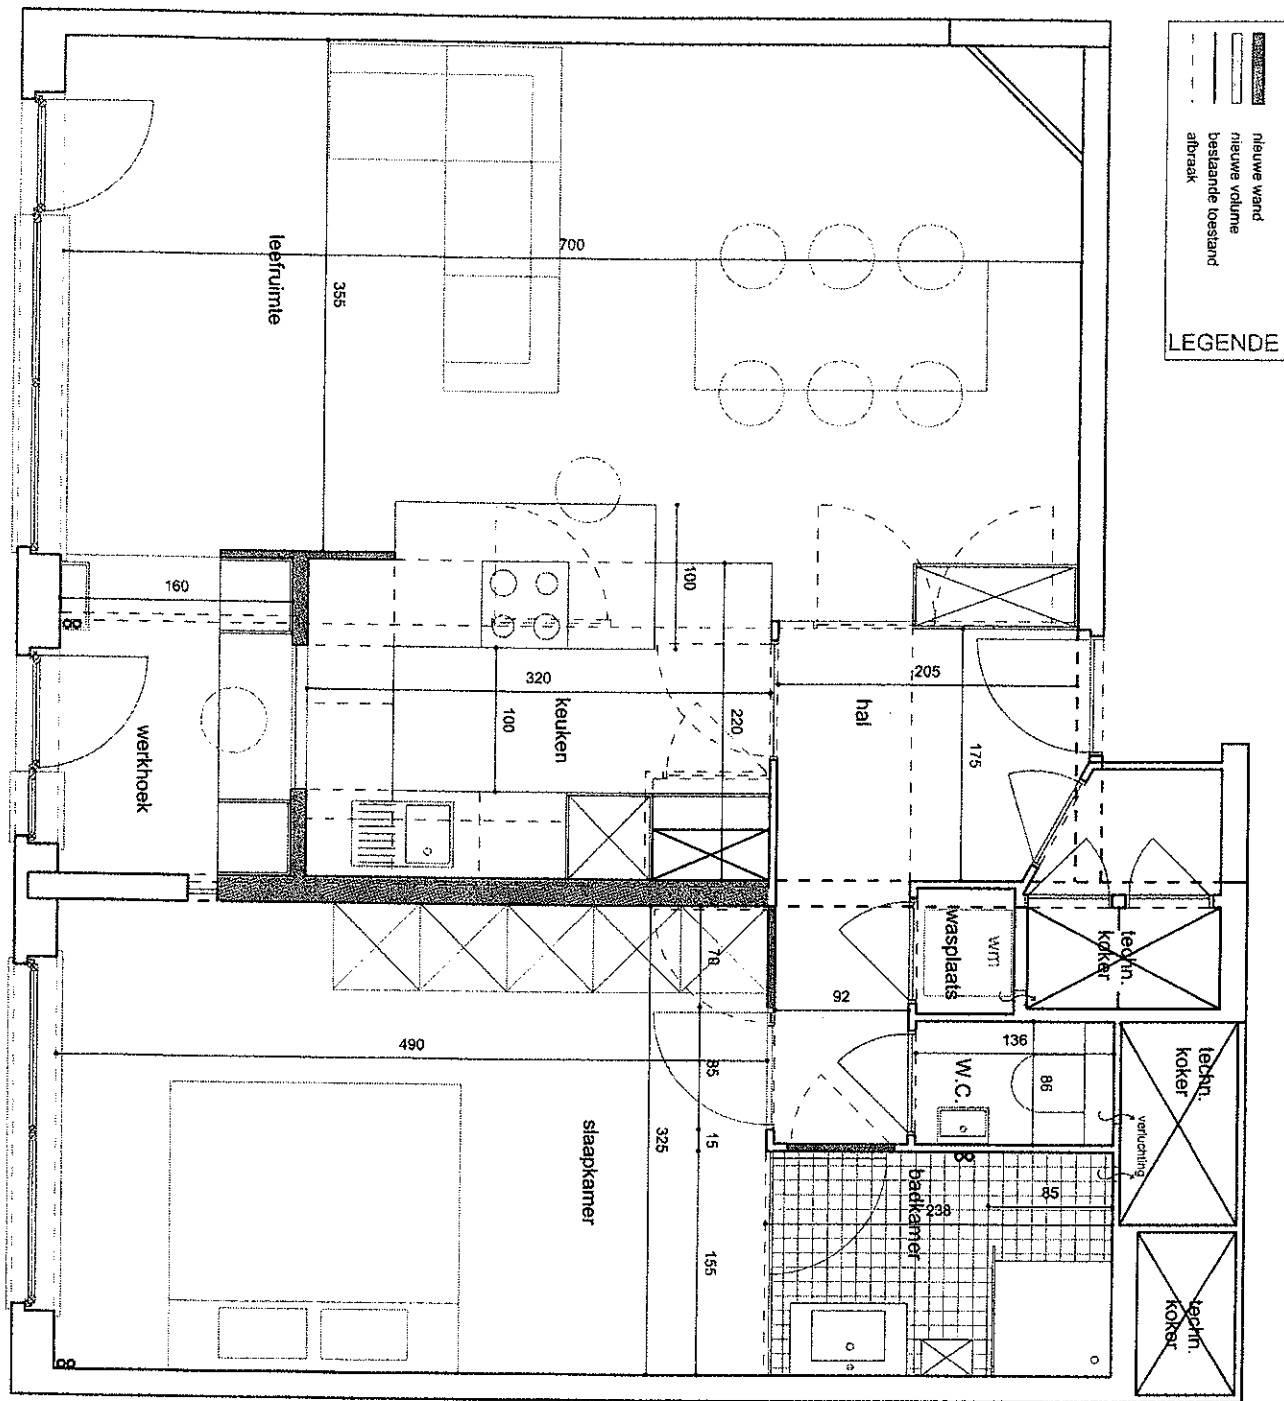


Verbouwing Katrinka Van Driel


schaal

1/50

Grondplan

Julie Van der Elstraeten architect
Dendermondestraat 24 - 1083 Brussel
tel. 0477/92.67.09 juliake@pi.be

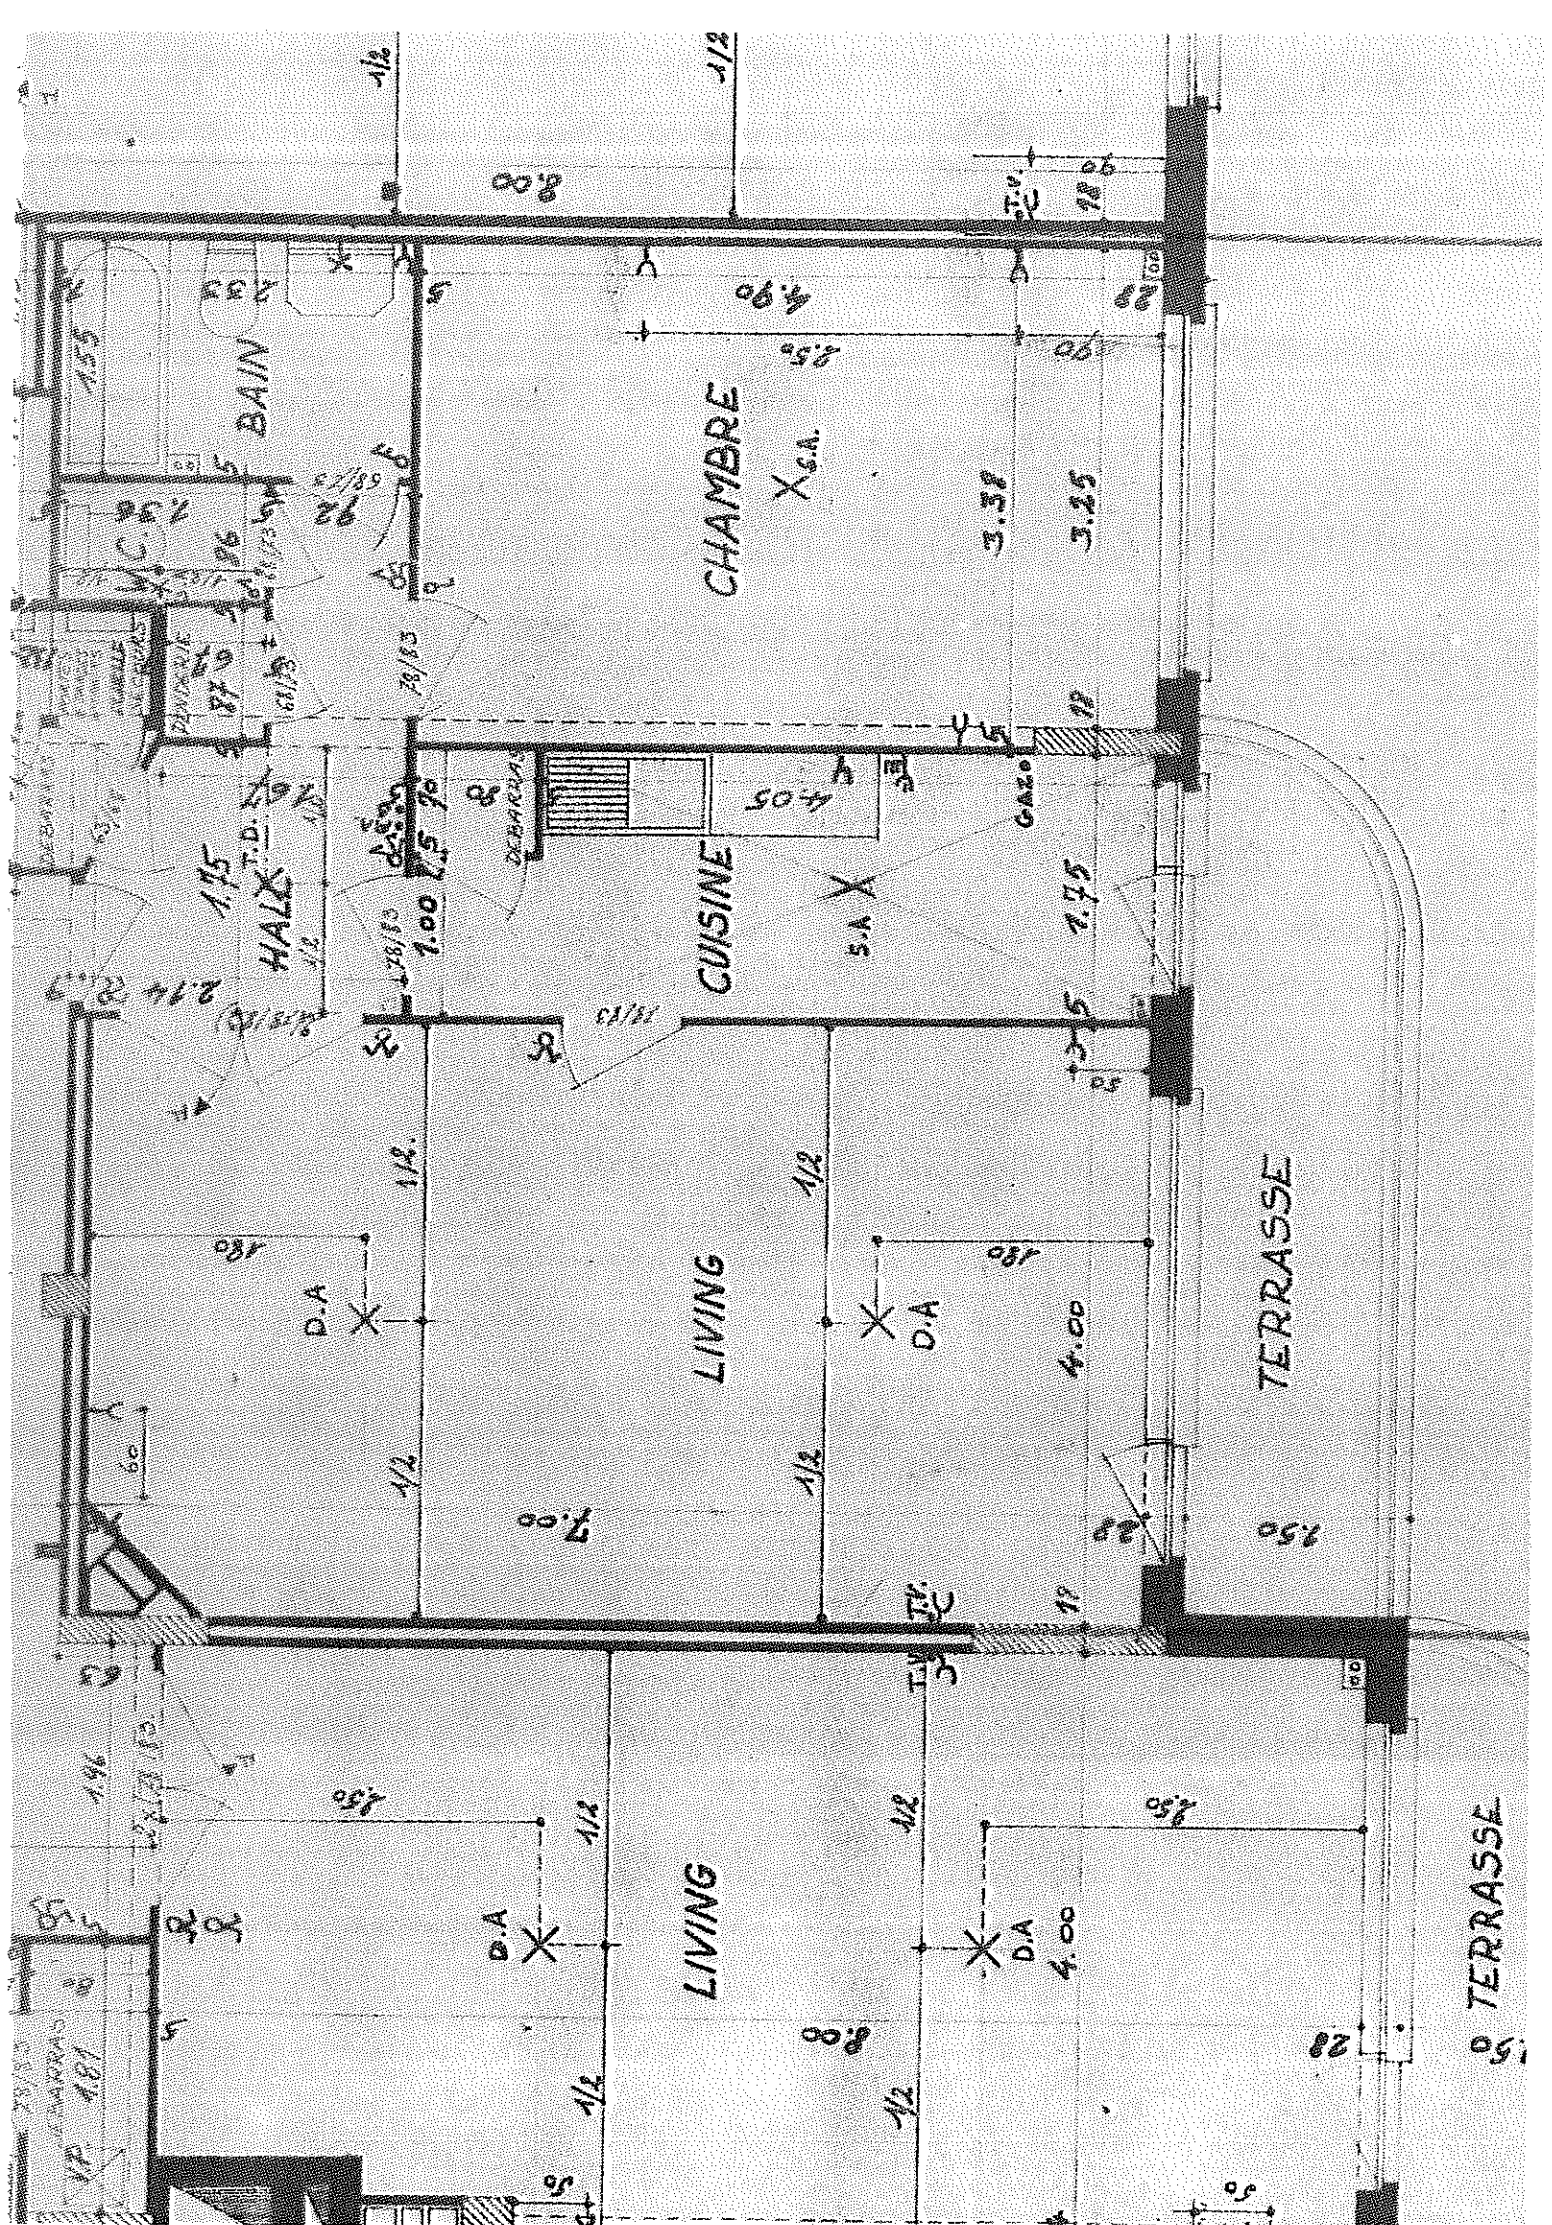

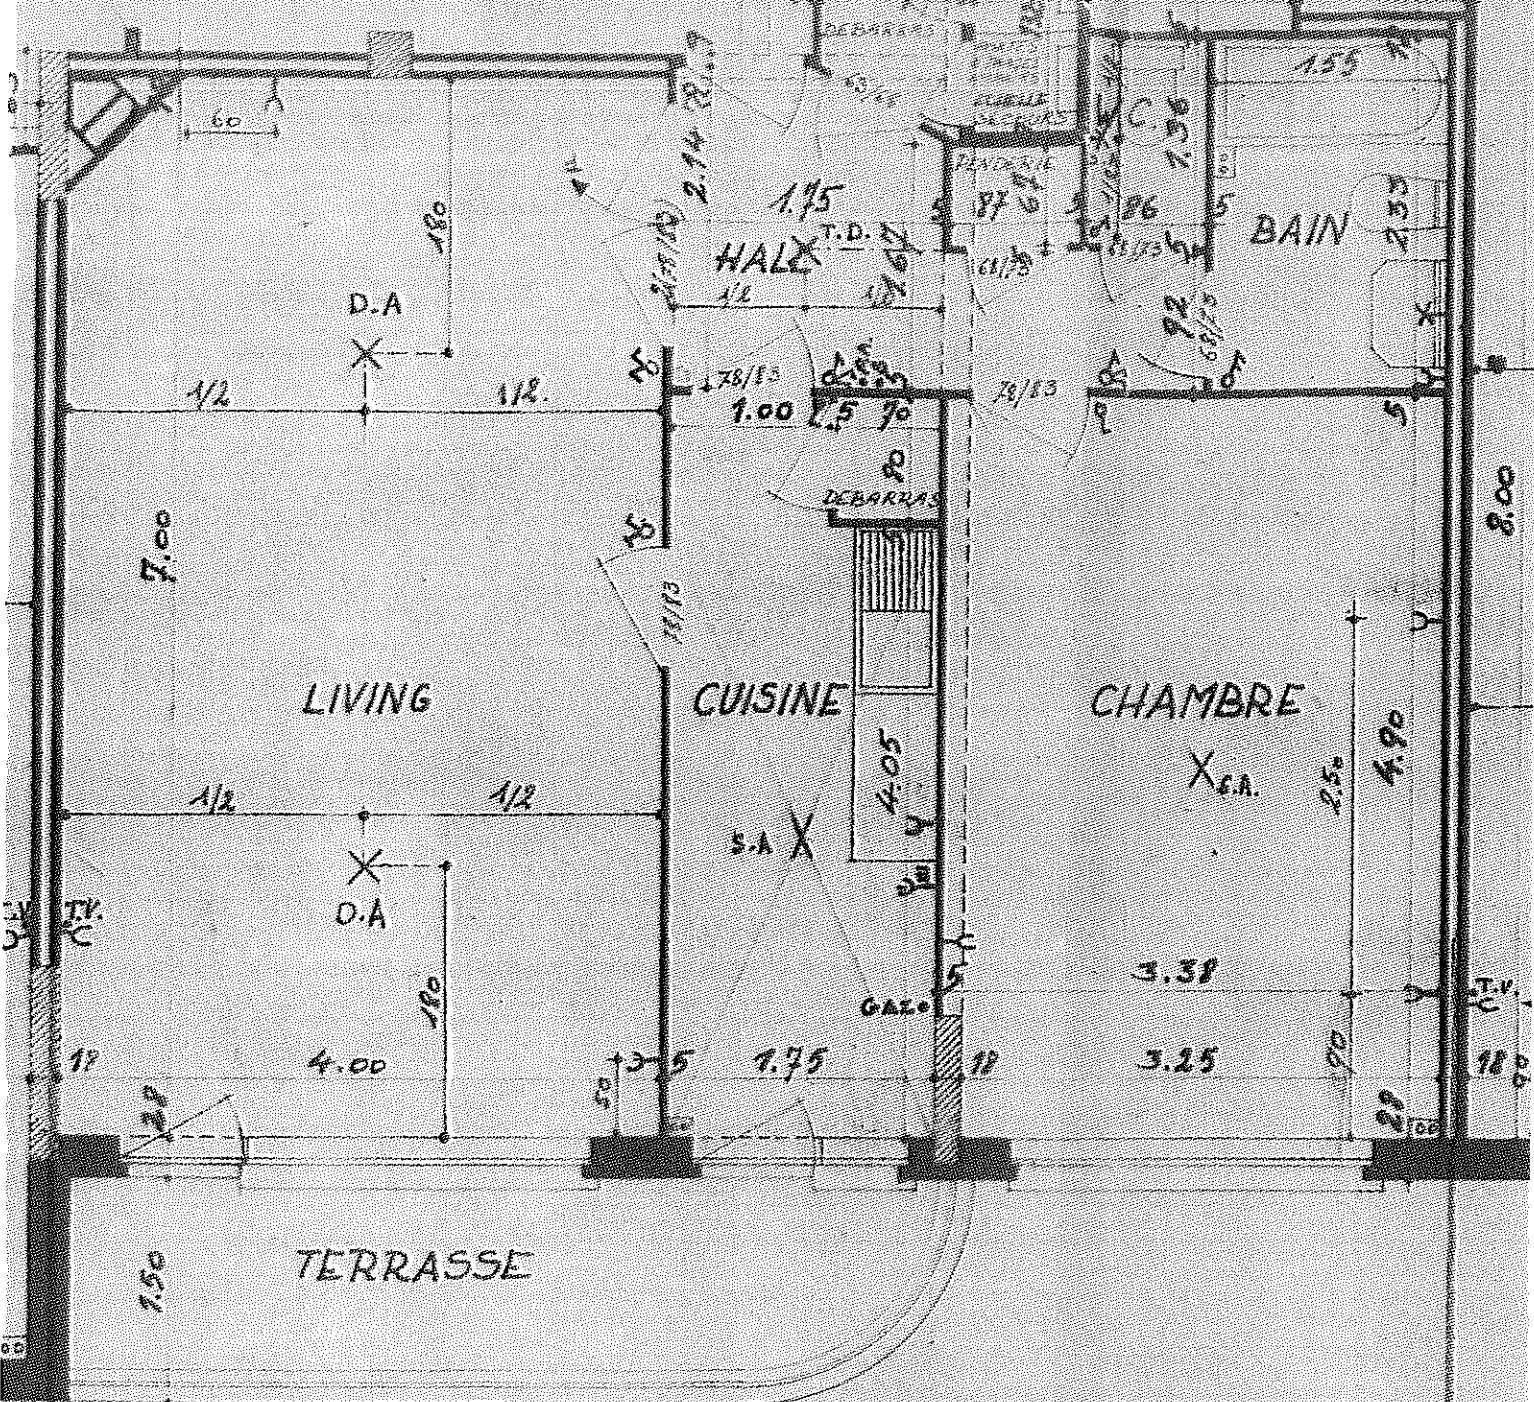

B
C
 4. M^{me} VRYENS Marie Jeanne.
 n°21 Avenue des Cerisiers Bxl.