


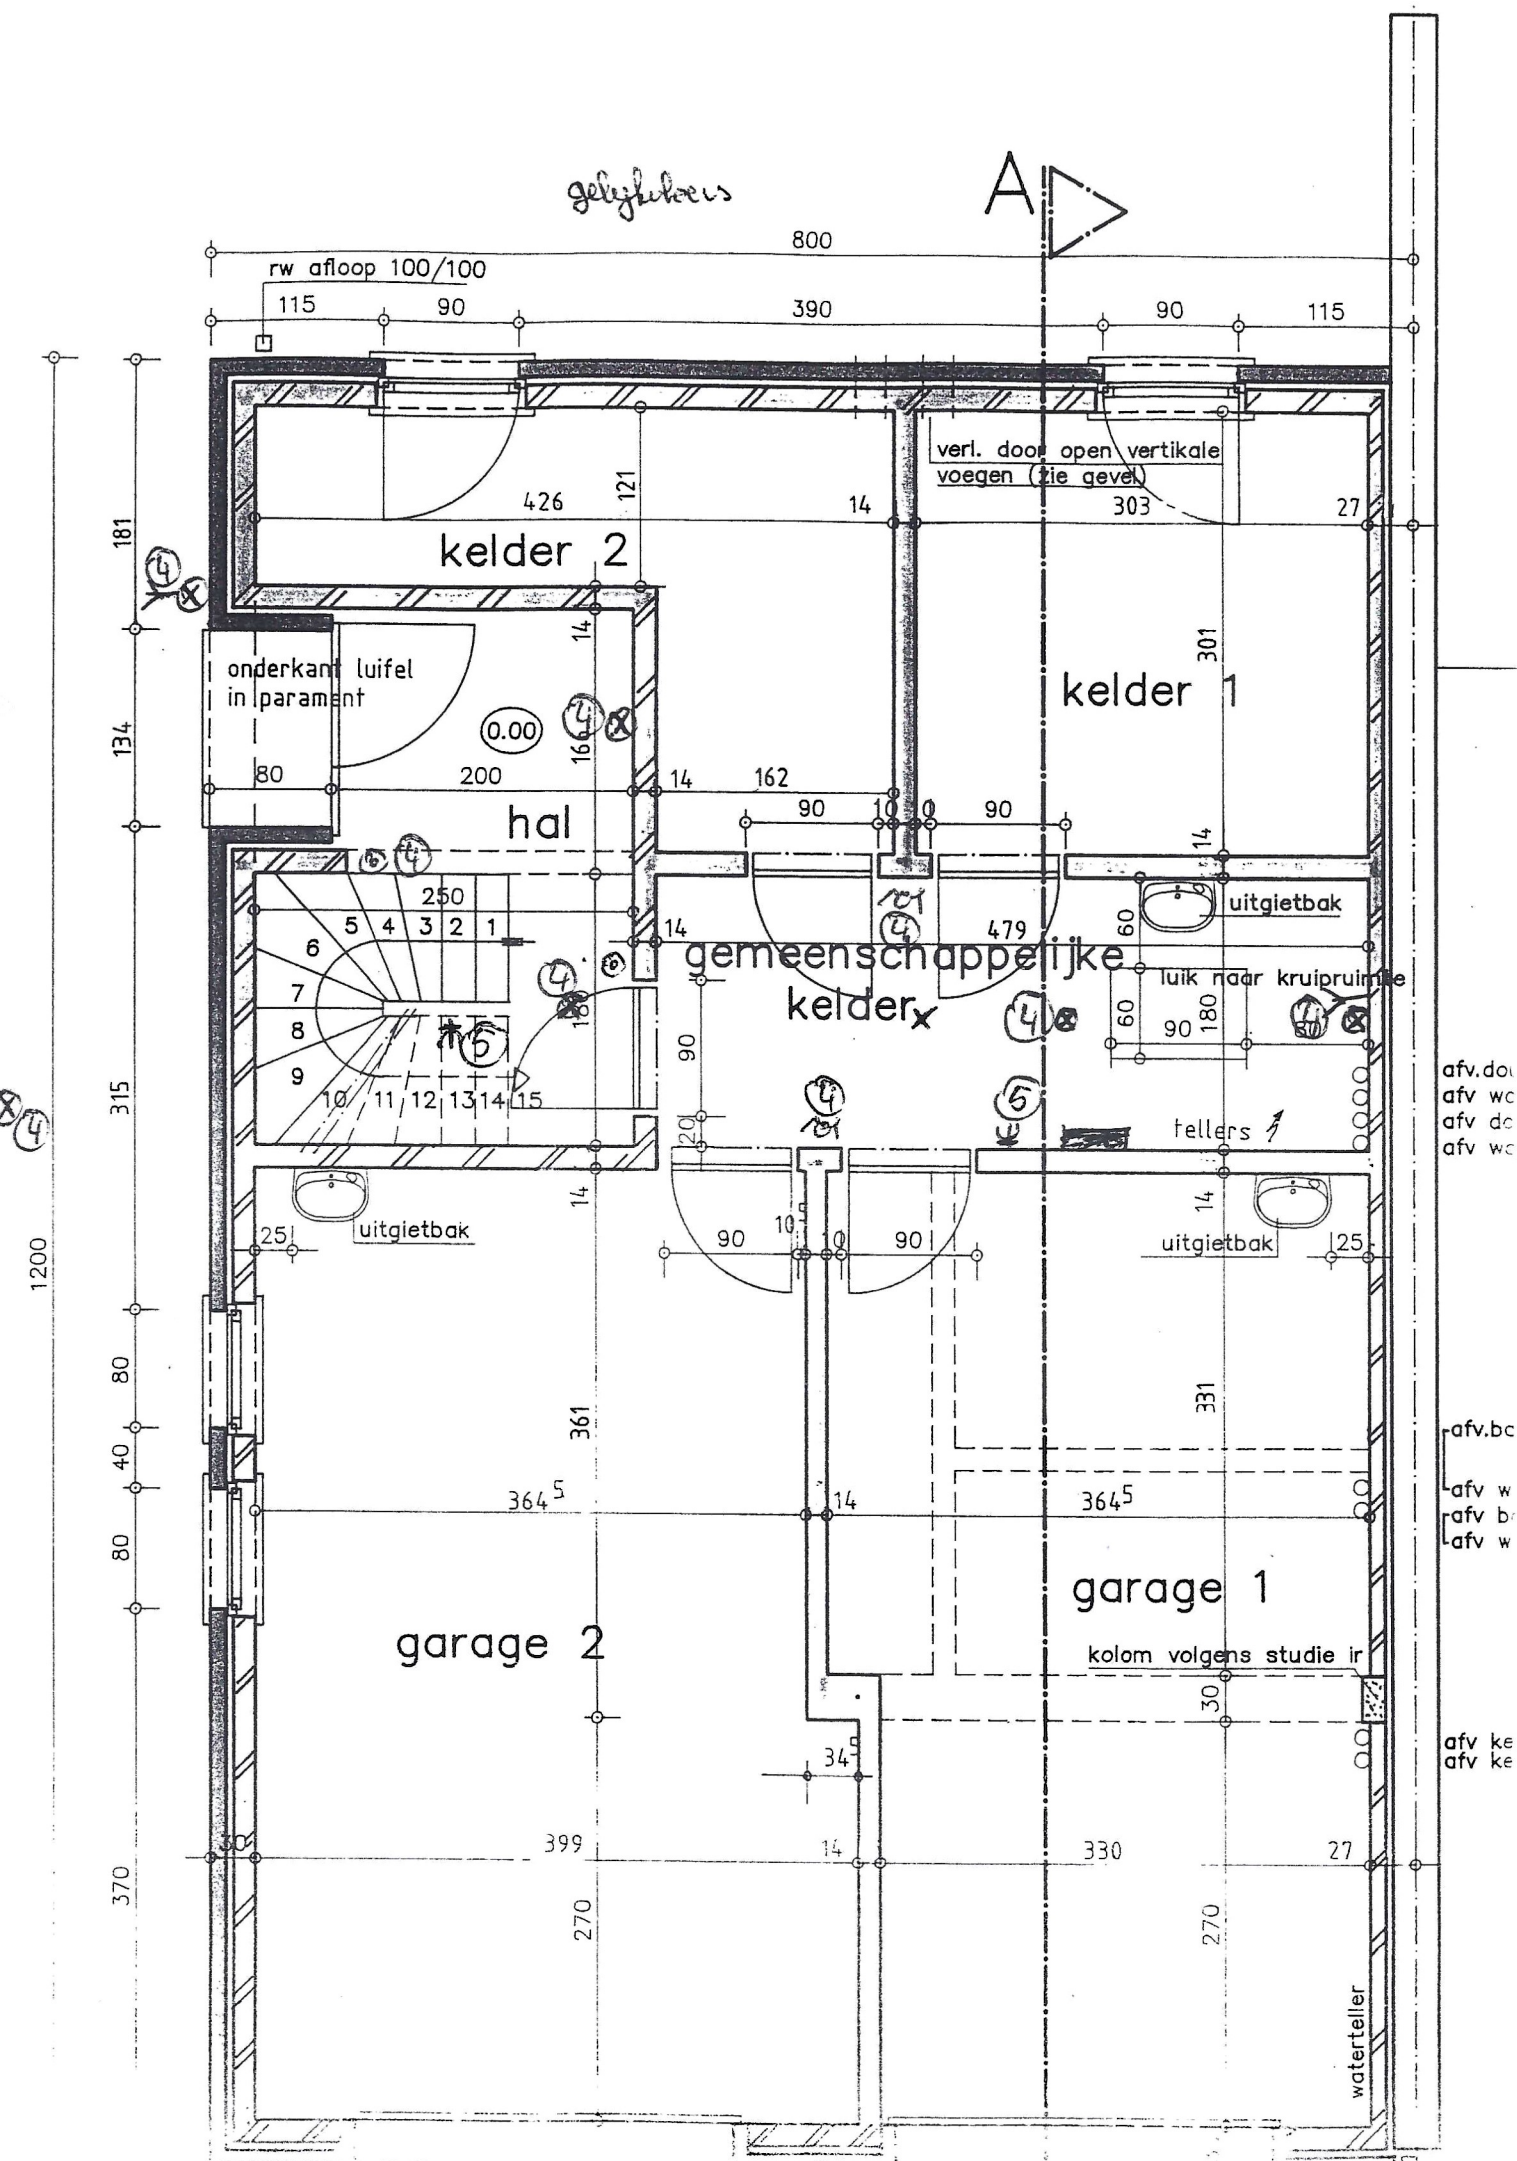

1^{ste} Verdiep



130

140

260

140

130

660

140

400

kamer 1

kamer 2

301

426

303

trashaal

250

trappe

70/130

vest

hal

231

douche

179

WC

badk

280

living

luchttoevoer Masser

droogk.

wasmach.

bolier

berg

keuken

399

330

27

verl.douche 1
verl.wc 1
afv.douche 2
afv.wc 2
muurtje opm


verl.badk.1
verl.berg.1
afv.badk 2+
afv.wasmach

afv keuken 2

DRESSAERT L A A N N R 7-1 GRIMBERGEN

A

α

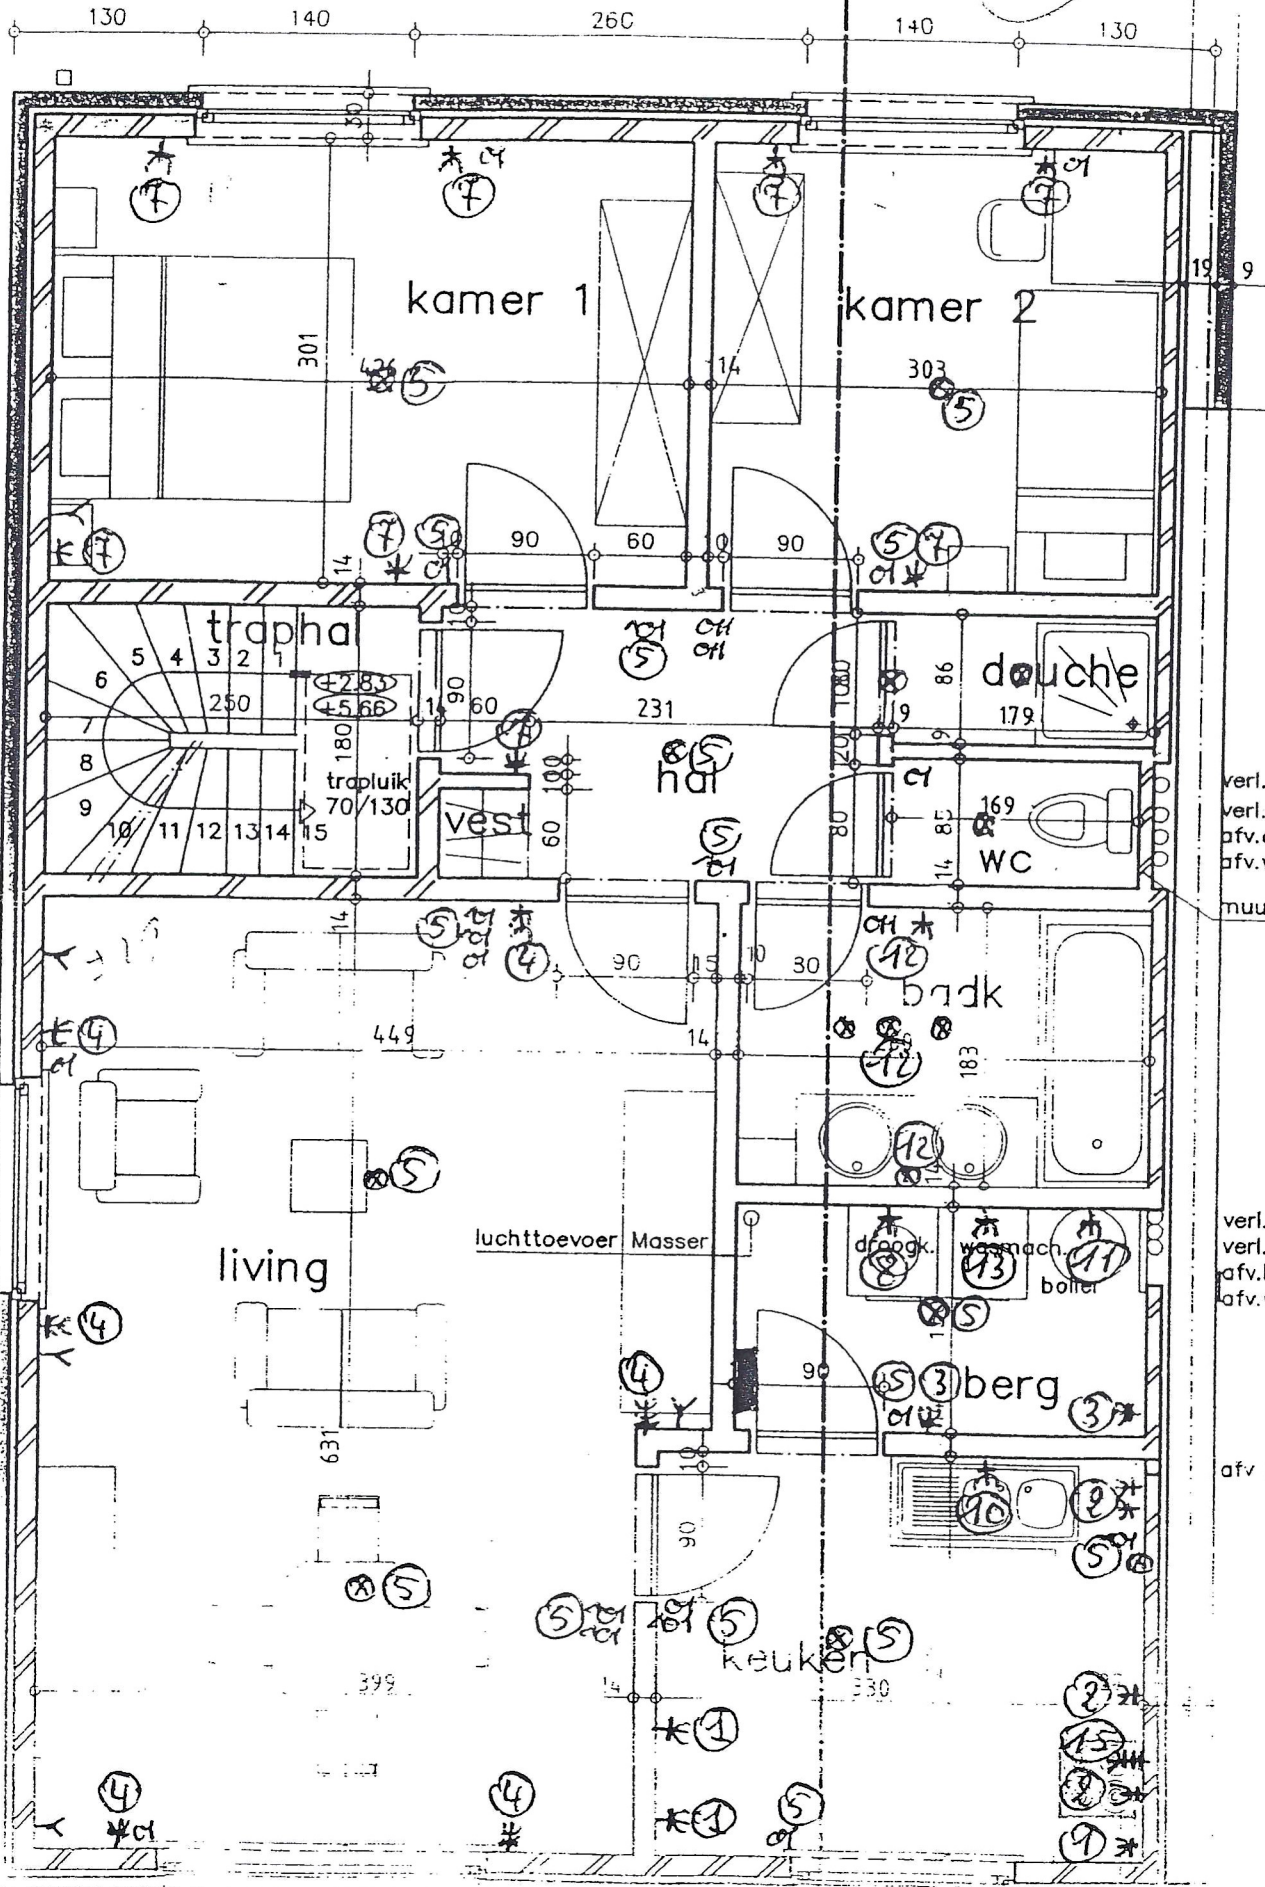

verl.douche 1
verl.wc 1
afv.douche 2
afv.wc 2
muurtje opm.

verl.badk.1
verl.berg.1
afv.badk 2+
afv.wasmach

afv keuken